

- LEGEND**
- orange : optic fibre (PVC)
  - red : electric (PVC)
  - light blue : potable water (blue line poly)
  - dark blue : non potable water (blue line poly)
  - dashed blue : unspecified water type (blue line poly)
  - pink : sewer (PVC)



Photo 4



Photo 5



Photo 6



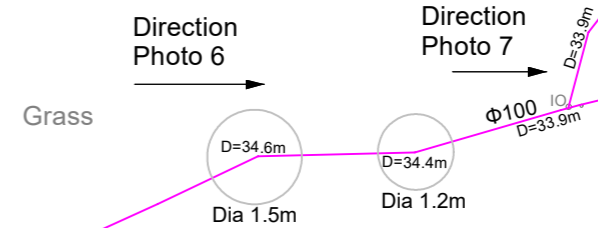


Photo 7

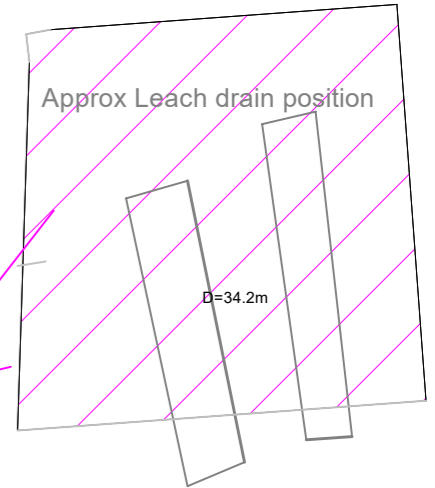

REV.	DATE	REVISION NOTE	SURVEYED	DRAWN	CHECKED
0	26/03/19	Original -page 3			

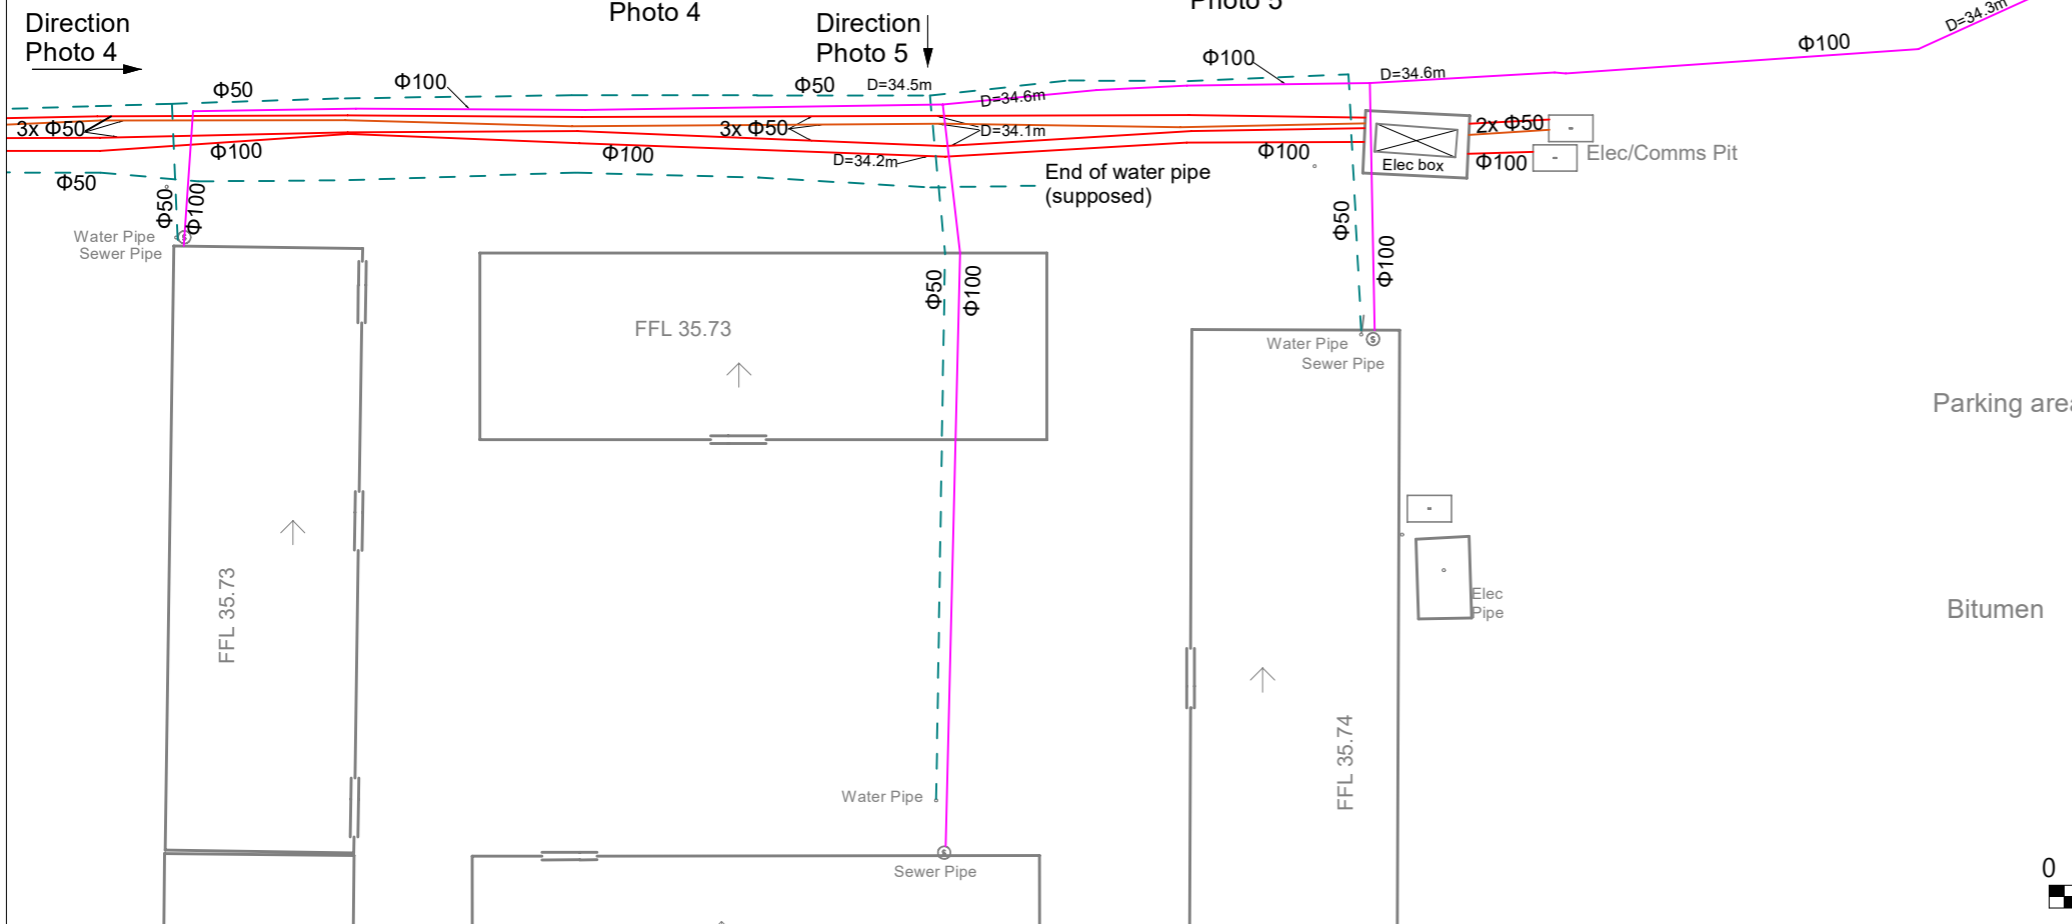

LICENSED LAND AND ENGINEERING SURVEYORS

T: 9322 2000 Suite 29 / Kings Park Rd  
 E: brad@mcgregorsurveys.com.au West Perth WA 6005  
 W: mcgregorsurveys.com.au ABN: 53 060 995 066

CLIENT	Transfer Station Staff Facilities - Armadale		JOB No.	214-1050	
PROJECT	Underground Services Survey		DRAWING No.	2	
DESCRIPTION			SCALE	SHEET	REV.
HORIZ. DATUM	MGA94	VERT. DATUM	AHD	1:120	3/3
FB REFERENCE	N/A				0
ISSUED PLAN	214-1050-Armadale-UGS.pdf				