


Note:
 SITE SURVEY only. The information shown on this drawing is current as at the Date of Survey.
 Boundary information, Easements etc. to be verified from the Certificate of Title,
 Plan/Diagram or a Boundary Repeg. Boundary position approximate only.
 Location of boundary pegs or fences in relation to the boundary lines are not guaranteed.
 Sewer/Drainage may vary from schematic presentation, clearances
 to be checked on site. Services information to be confirmed with relevant AUTHORITIES.
 For underground services - ring "DIAL BEFORE YOU DIG" for confirmation of those services.

Heights adjusted from Sewer Manhole 1801

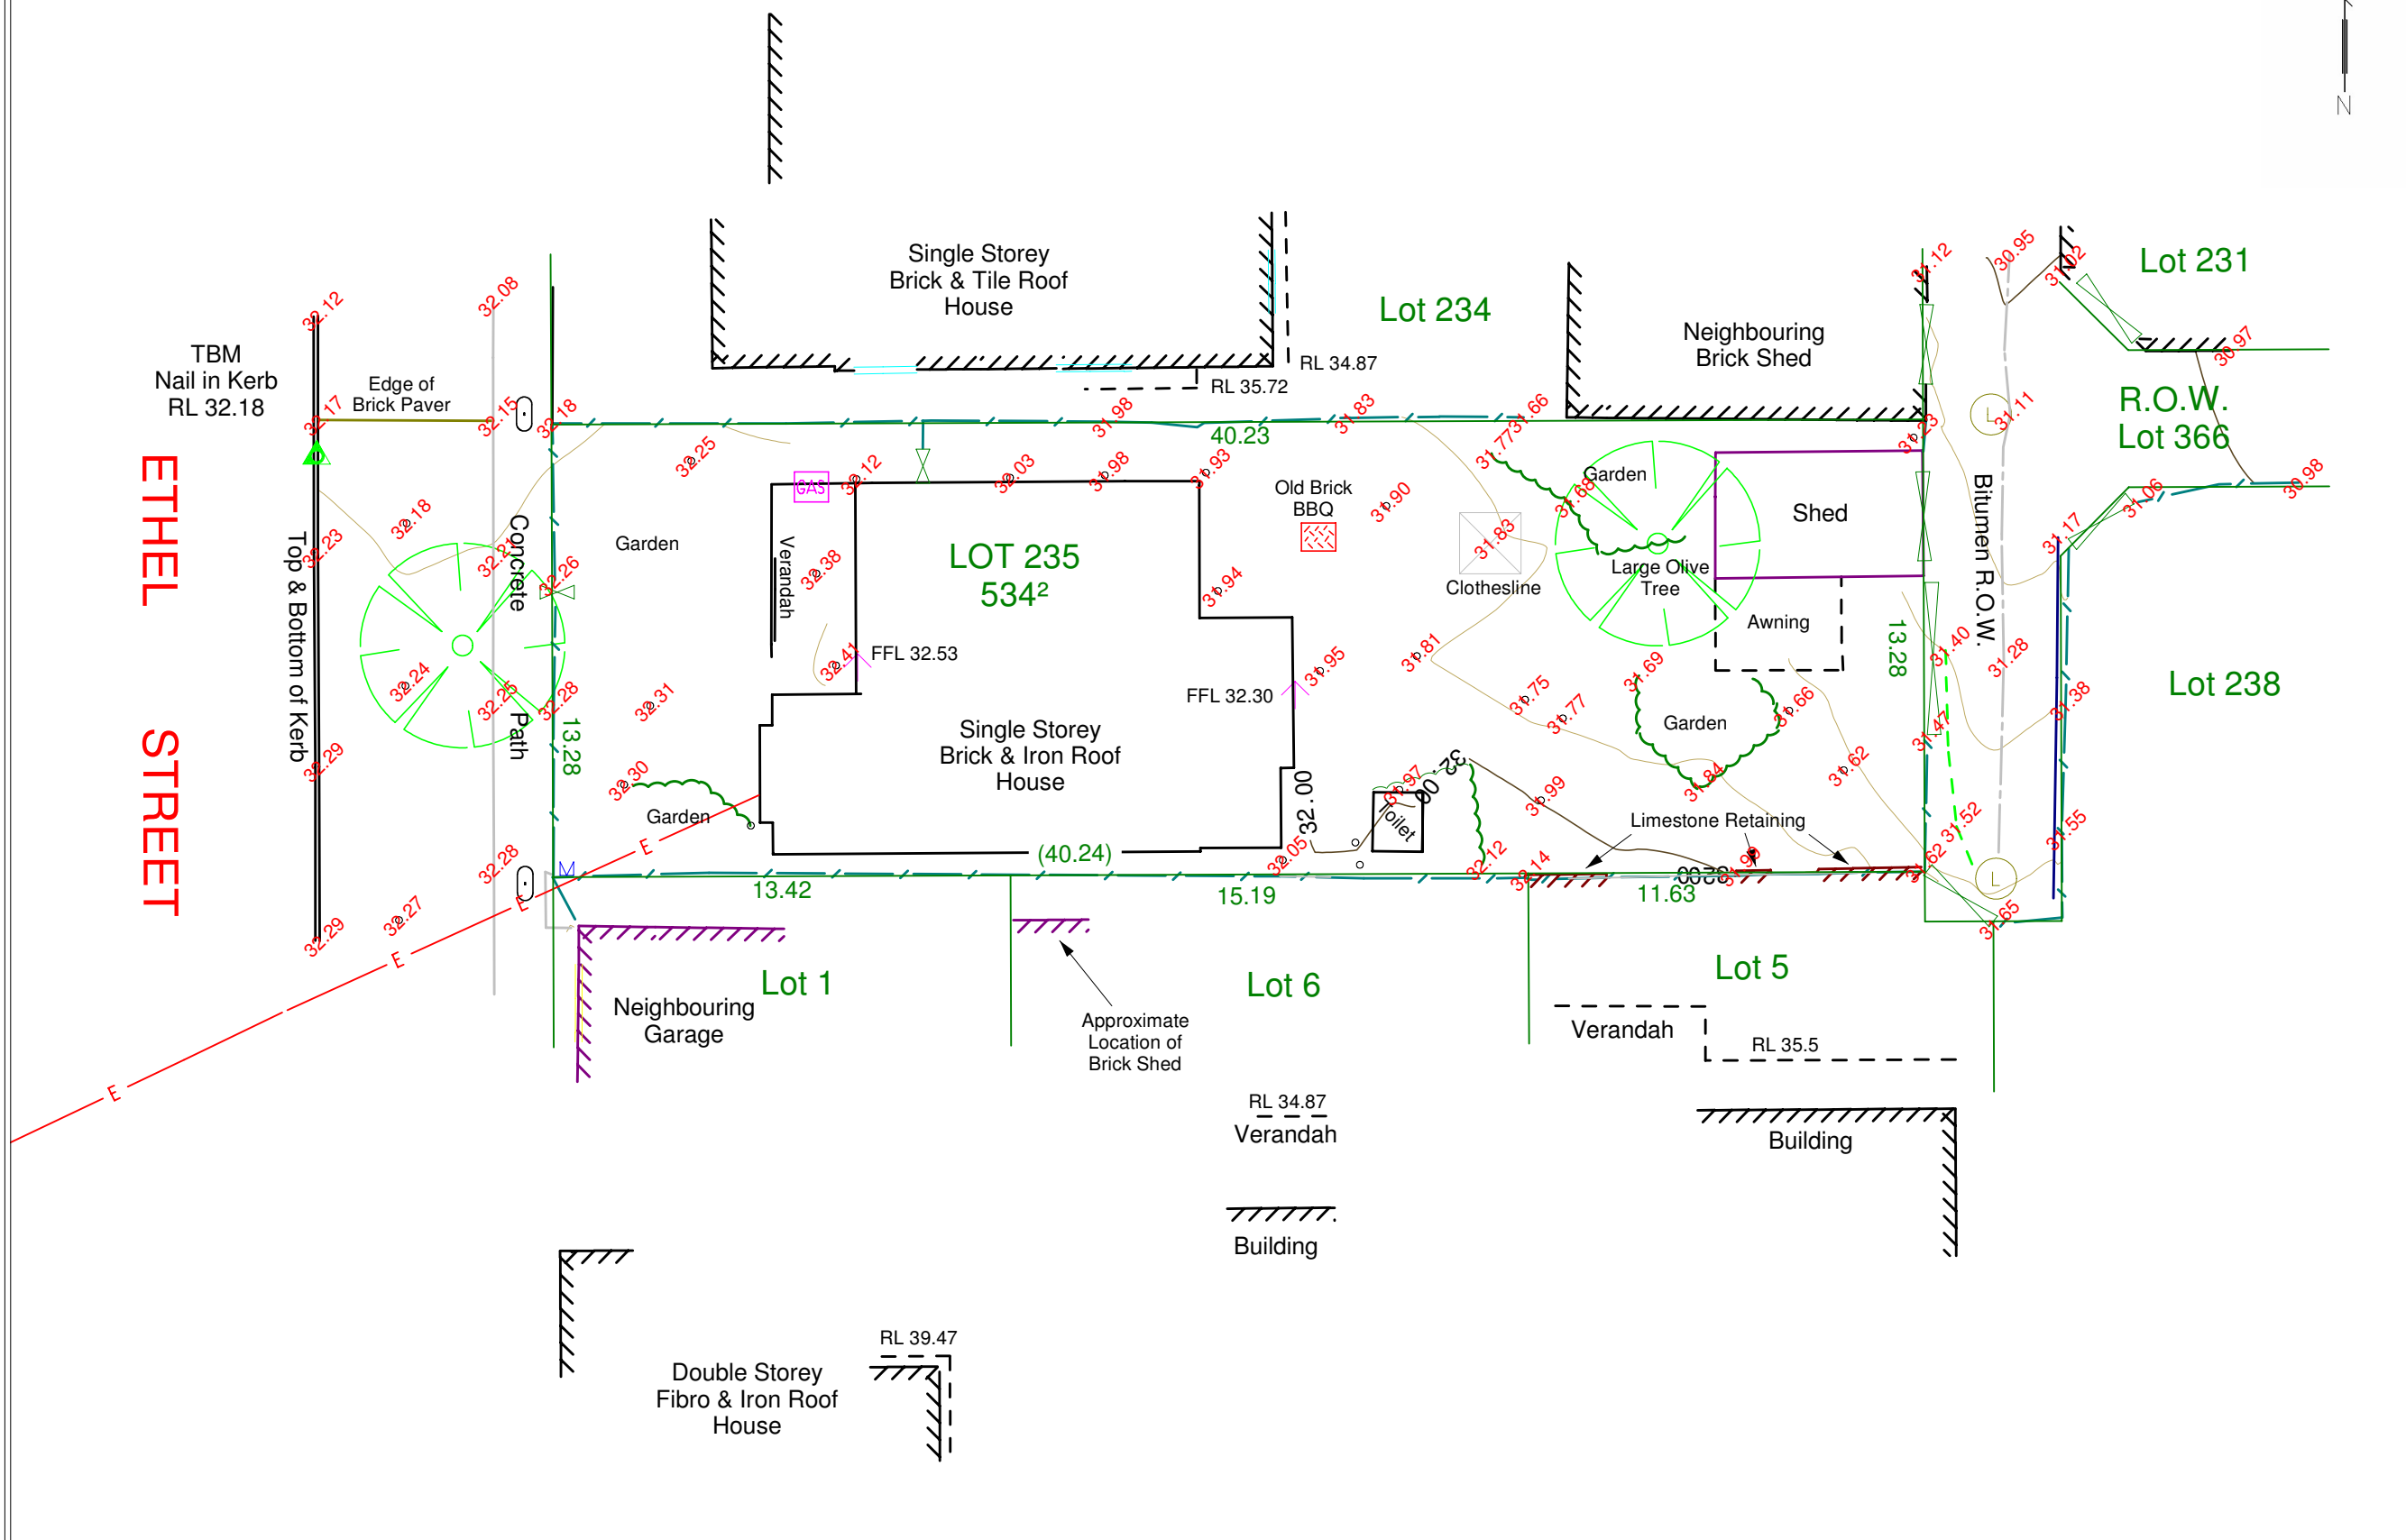

LEGEND	
	Peg
	Datum
	SSM
	Survey Station
	Peg Gone
	Peg Found
	Peg Fd Disturbed
	Nail & Plate
	Gas Meter
	GAS Marker
	Gas Valve
	Light Pole
	Electrical MH
	Power Pole
	Stay Pole
	Strainer Wire
	Power Dome
	Electric Pit
	Comms Pit
	TEL Pit
	Telecom Pillar
	Camera
	Gate
	Litter Bin
	Letter Box
	Bollard
	Sign
	Multi Post Sign
	Traffic Signal Post
	Traffic Signal Box
	Gully Pit
	Drainage MH
	Hydrant Ground
	Hydrant Pillar
	Flushing Point
	Hydrant
	Stop Valve
	Water Meter
	Water Tap
	Bore
	Retic Box
	Sewer I.O.
	Sewer House Conn.
	Sewer MH
	Tree
	Finished Floor Level

0	5	10	15	20	25
REV.	DATE:	REVISION NOTE:	SURVEYED	DRAWN	CHECKED
0	22/11/2019	Original			

McGREGOR SURVEYS
 LICENSED LAND AND ENGINEERING SURVEYORS
 T: 9322 2000 Suite 29 / 44 Kings Park Rd
 E: brad@mcgregorsurveys.com.au West Perth WA 6005
 W: mcgregorsurveys.com.au ABN: 53 060 995 066

CLIENT:		
PROJECT:	4 Ethel Street, North Perth	
DESCRIPTION:	Contour & Feature Survey	
HORIZ. GRID:	N/A	VERT. DATUM: AHD
FIELDBOOK REF:	MG006 Pages 25-26	TXT/GSI REF.: AHD
FILE NAME:	250-1295 Ethel.mjo	
ISSUED PLAN:	250-1295 Ethel.pdf	

JOB No.:	250-1295	
DRAWING No.:	1	
SCALE:	SHEET No.:	REV.:
1:200 A3	1	0