



Note:  
 SITE SURVEY only. The information shown on this drawing is current as at the Date of Survey.  
 Boundary information, Easements etc. to be verified from the Certificate of Title,  
 Plan/Diagram or a Boundary Repeg. Boundary position approximate only.  
 Location of boundary pegs or fences in relation to the boundary lines are not guaranteed.  
 Sewer/Drainage may vary from schematic presentation, clearances  
 to be checked on site. Services information to be confirmed with relevant AUTHORITIES.  
 For underground services - ring "DIAL BEFORE YOU DIG" for confirmation of those services.

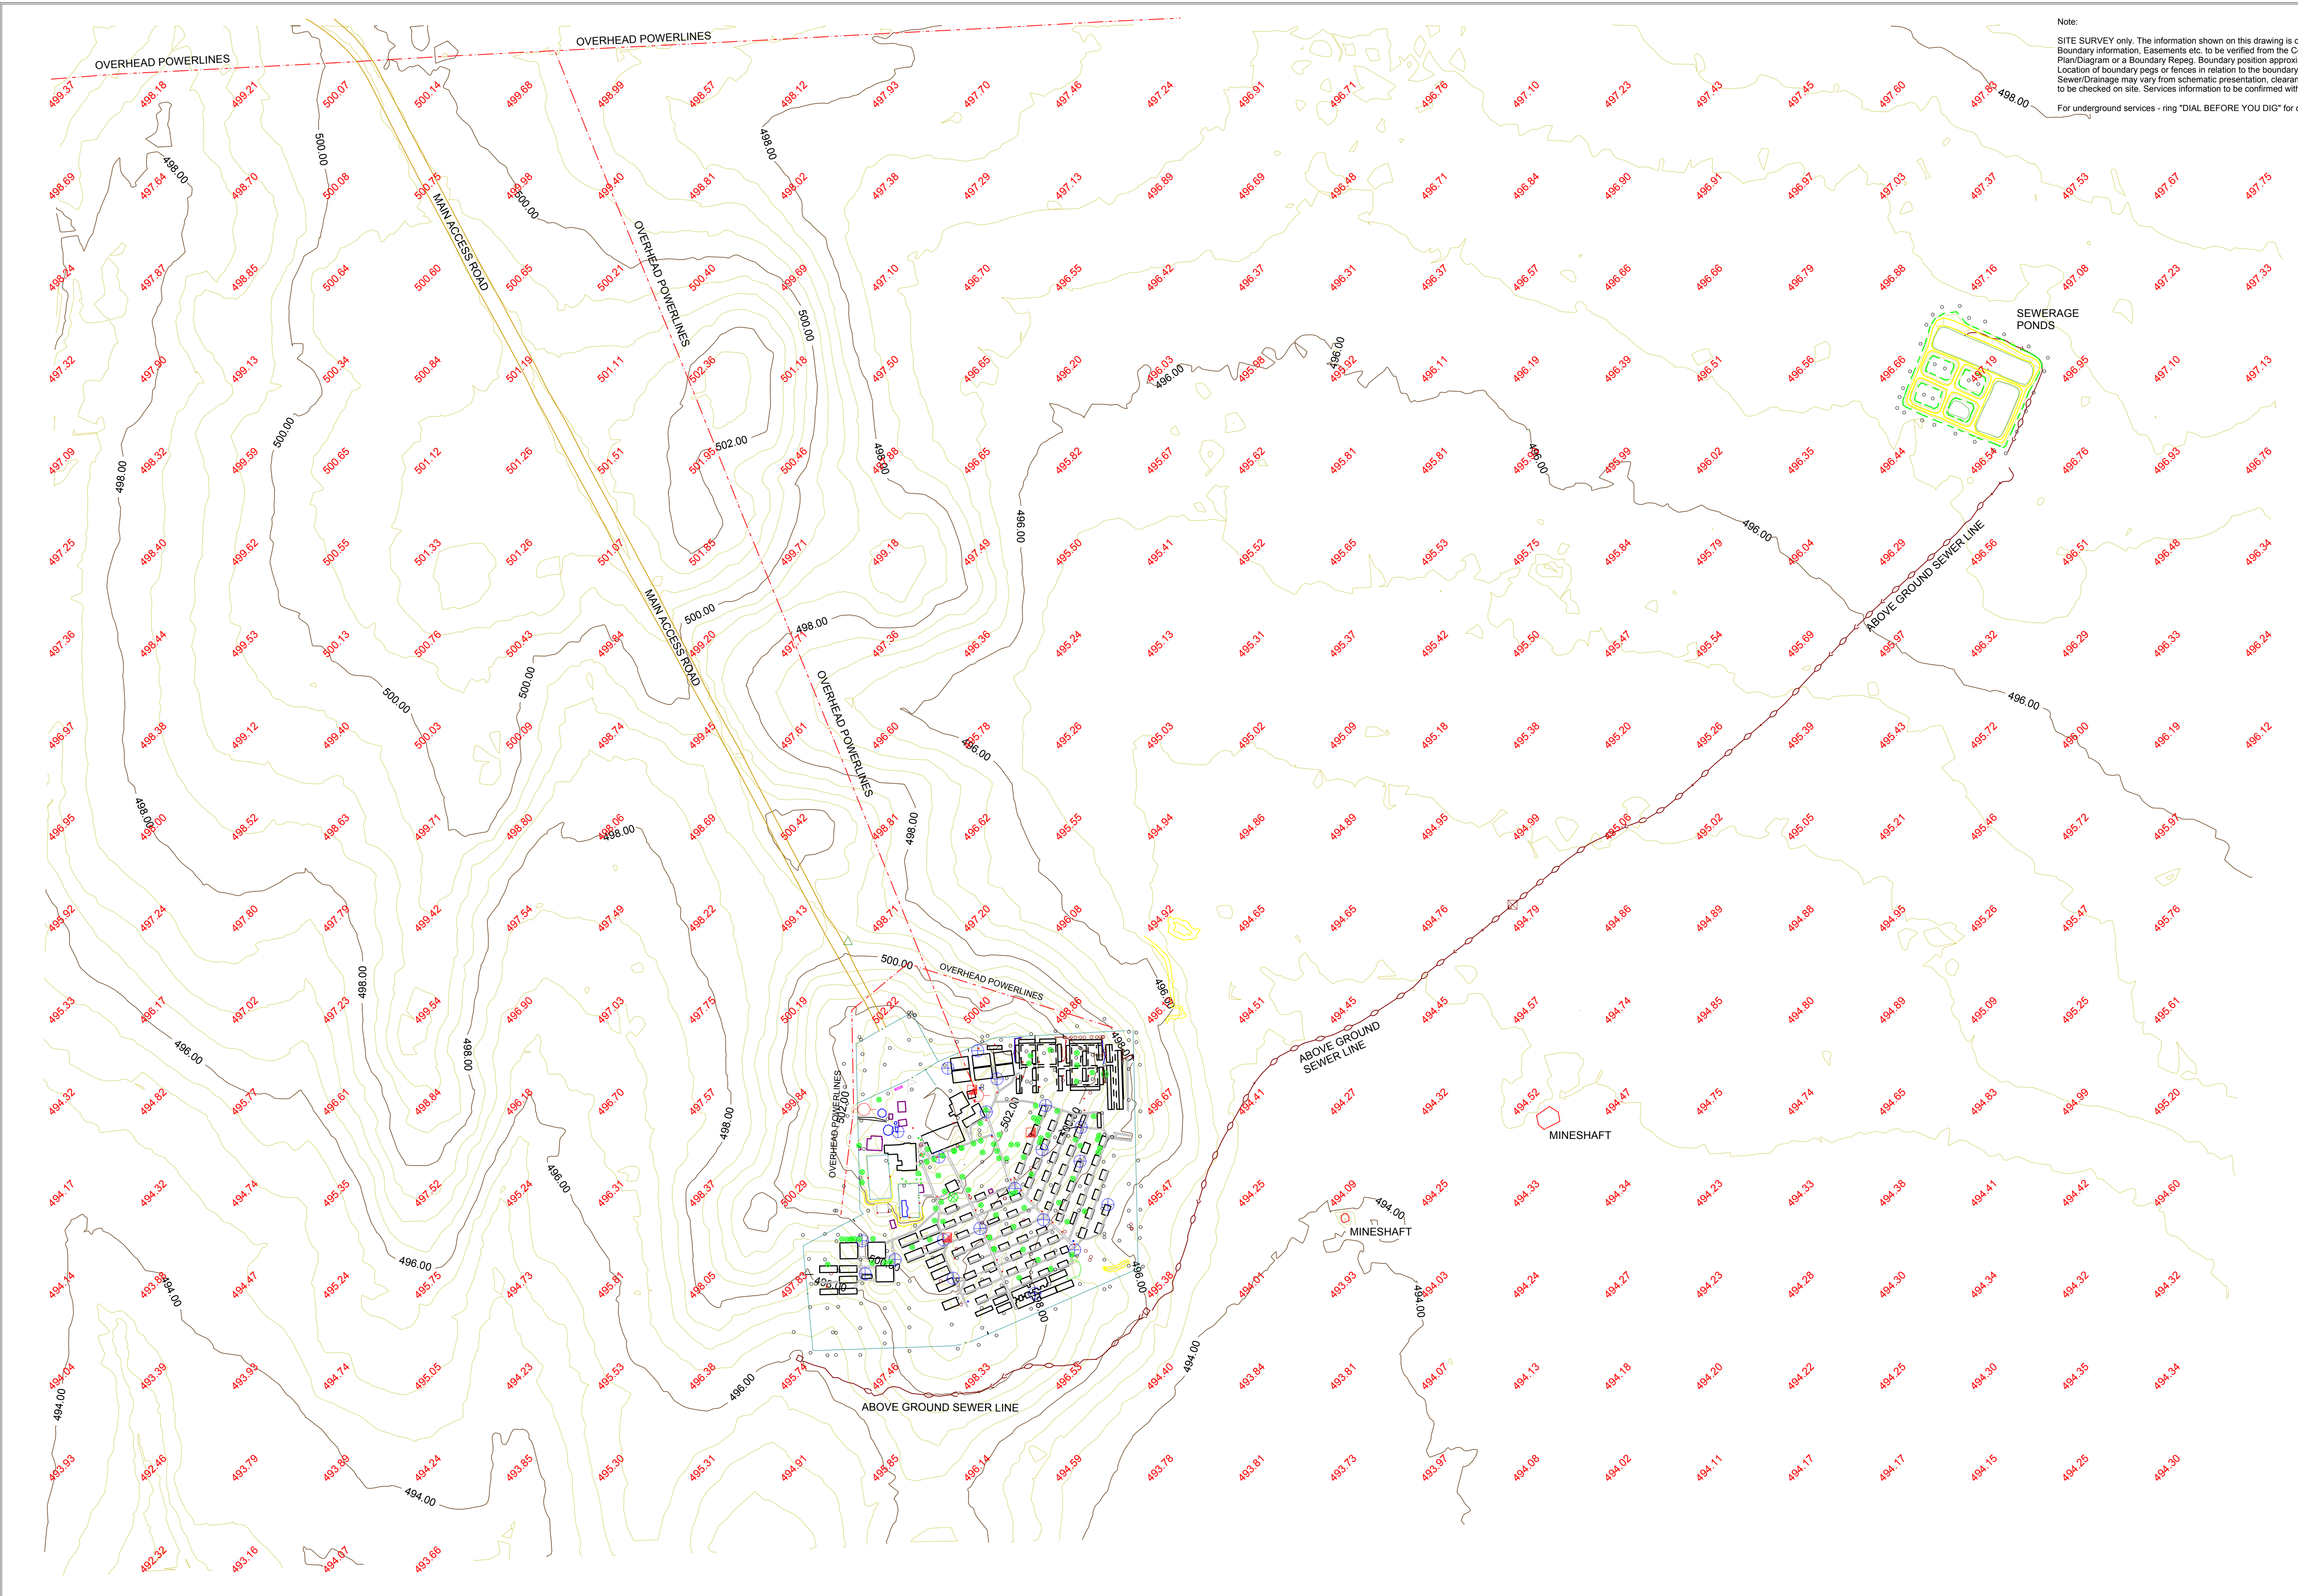

| LEGEND |                      |
|--------|----------------------|
|        | Peg                  |
|        | Datum                |
|        | SSM                  |
|        | Survey Station       |
|        | Peg Gone             |
|        | Peg Found            |
|        | Peg Fd Disturbed     |
|        | Nail & Plate         |
|        | Gas Meter            |
|        | GAS Marker           |
|        | Gas Valve            |
|        | Light Pole           |
|        | Electrical MH        |
|        | Power Pole           |
|        | Stay Pole            |
|        | Strainer Wire        |
|        | Power Dome           |
|        | Electric Pit         |
|        | Comms Pit            |
|        | TEL Pit              |
|        | Pitler               |
|        | Camera               |
|        | Gate                 |
|        | Litter Bin           |
|        | Letter Box           |
|        | Bollard              |
|        | Sign                 |
|        | Multi Post Sign      |
|        | Traffic Signal Post  |
|        | Traffic Signal Box   |
|        | Gully Pit            |
|        | Drainage MH          |
|        | Hydrant Ground       |
|        | Hydrant Pillar       |
|        | Flush Point          |
|        | Hydrant              |
|        | Stop Valve           |
|        | Water Meter          |
|        | Water Tap            |
|        | Bore                 |
|        | Retic Box            |
|        | Sewer I.O.           |
|        | Sewer House Conn.    |
|        | Sewer MH             |
|        | Tree                 |
|        | Finished Floor Level |

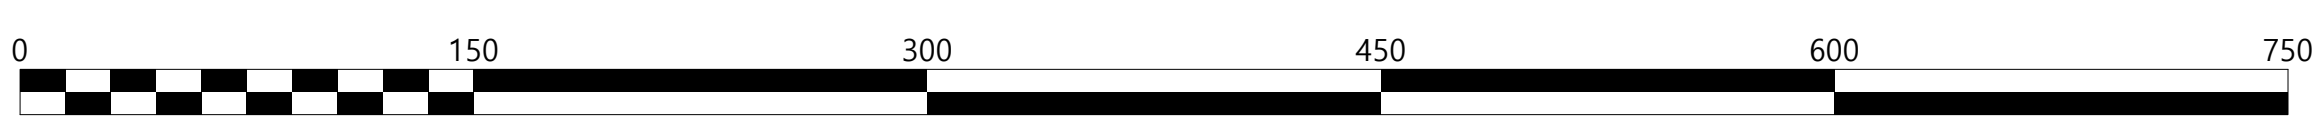

|  |                |           |   |          |  |  |
|--|----------------|-----------|---|----------|--|--|
| <b>MATILDA GOLDMINE (WILUNA)</b><br><b>VILLAGE ACCOMMODATION</b> |                |           |   |          | CLIENT: 0015-701<br>PROJECT: Matilda Goldmine<br>DRAWING N°: 1   |  |
|  |                |           | LICENSED LAND AND ENGINEERING SURVEYORS<br>T: 8322 2000 Suite 29 / 44 Kings Park Rd<br>E: brad@mcgregorsurveys.com.au West Perth WA 6005<br>W: mcgregorsurveys.com.au ABN: 53 960 995 066 |          | HORIZONTAL GRID: MGA51<br>VERTICAL DATUM: AHD<br>SCALE: SHEET N° REV:<br>1:2500 1 0<br>A1  |  |
| 0<br>REV: 26/10/2017<br>DATE: Original                           | REVISION NOTE: | SURVEYED: | DRAWN:  | CHECKED: | FIELDBOOK REF: 0015-701 Matilda Village Area.mjg<br>FILE NAME: 0015-701 Matilda Village Area.mjg<br>ISSUED PLAN: 0015-701 Matilda Village Area.pdf |  |