



Location Drawing

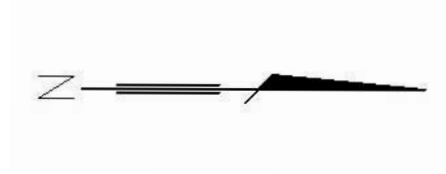

Inside Mall

Entrance of the Mall

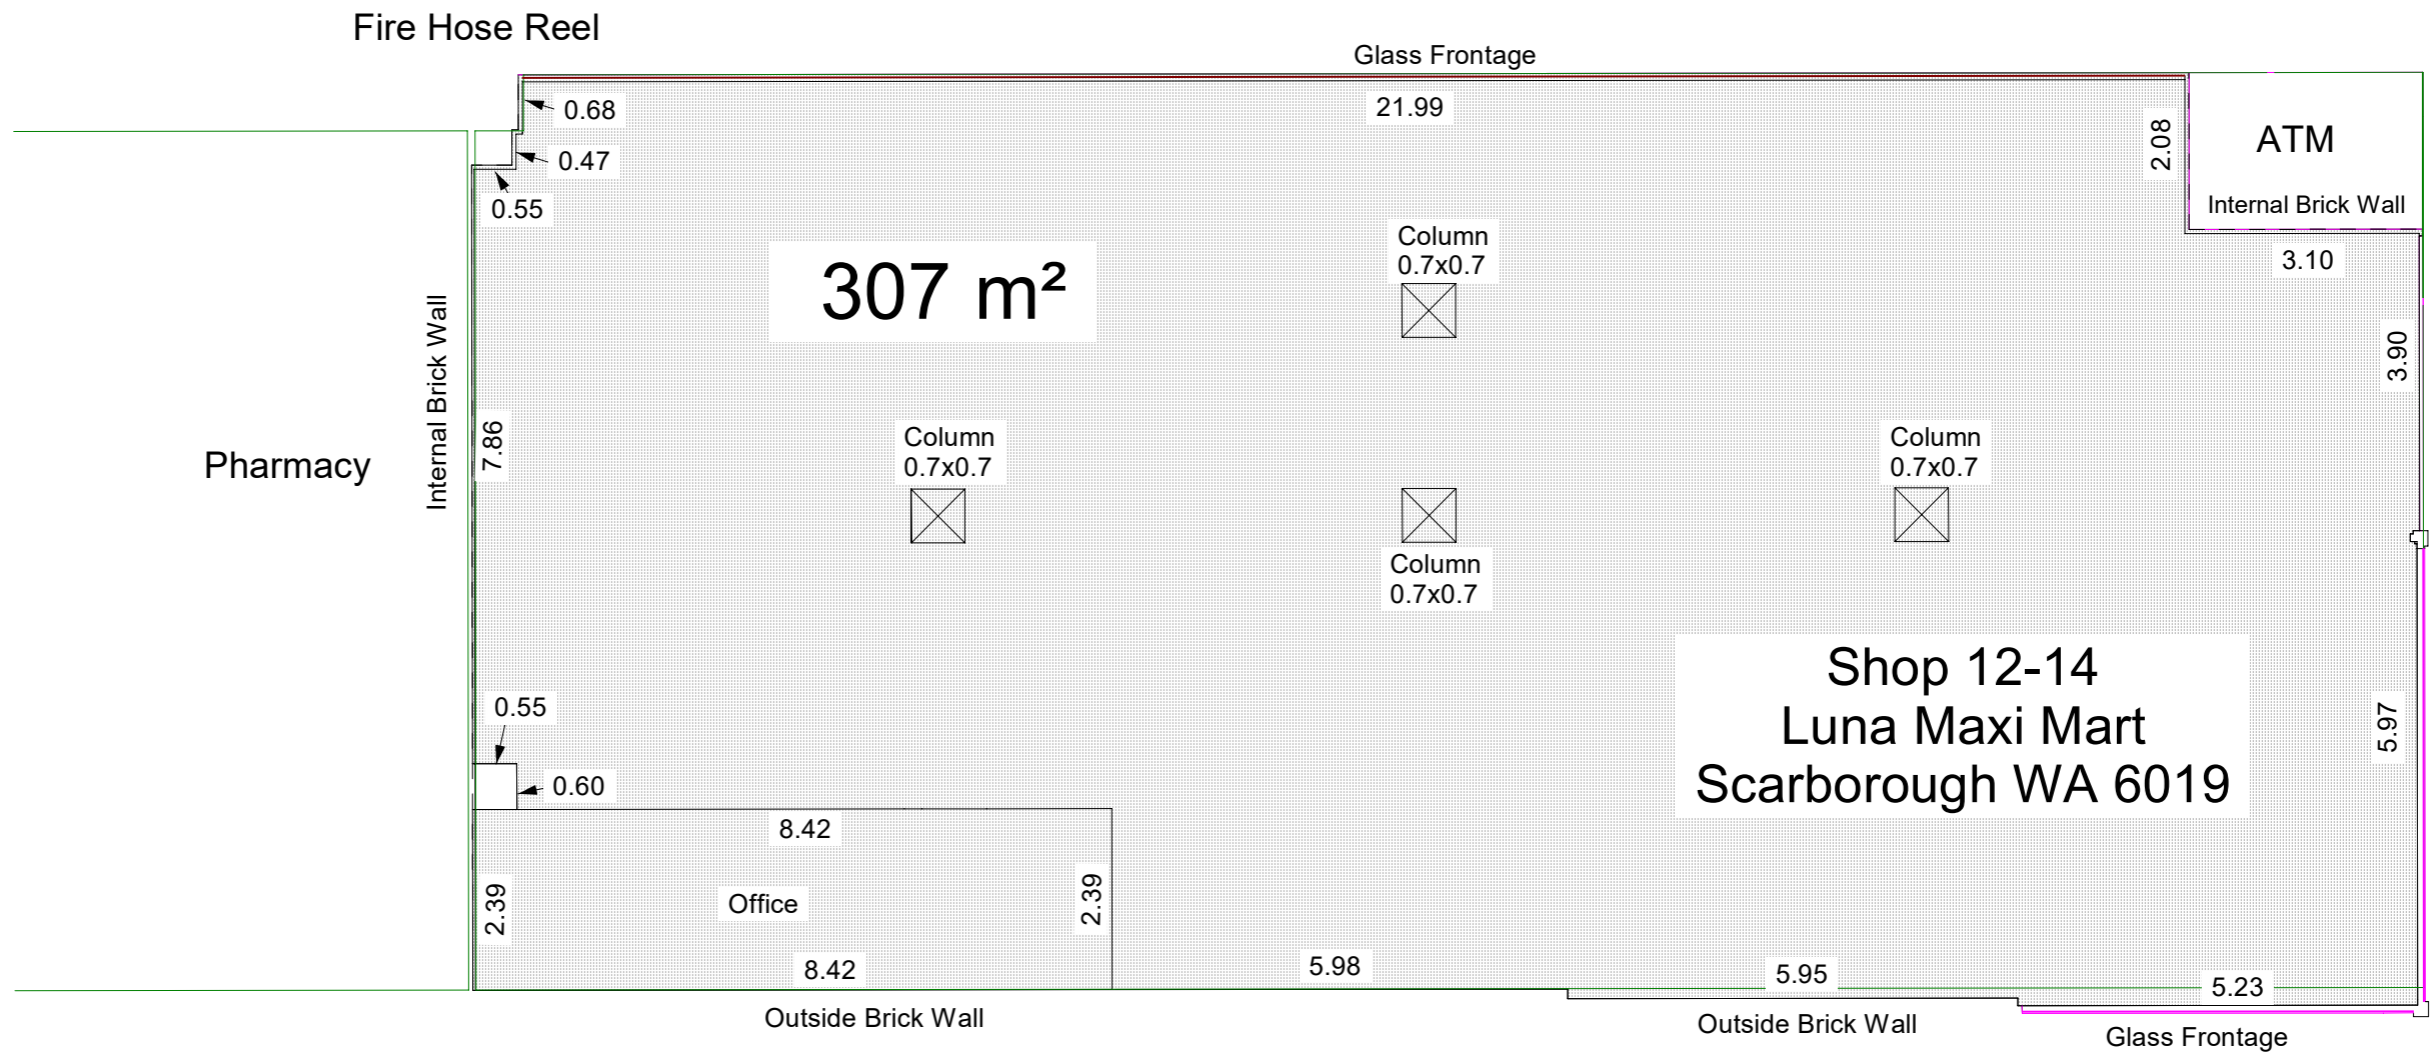

Scarborough Beach Road

West Coast Highway



I Brad McGregor, Licensed Surveyor, certify that the details shown on this plan are correct and have been measured in accordance with the Property Council of Australia method of measurement 1997

Licensed Surveyor

Date 15/07/2019

REV.	DATE	REVISION NOTE	SURVEYED	DRAWN	CHECKED
1	17/07/19	Amended area			
0	15/07/19	Original			

McGREGOR SURVEYS

LICENSED LAND AND ENGINEERING SURVEYORS

T: 9322 2000 Suite 29 / Kings Park Rd
 E: brad@mcgregorsurveys.com.au West Perth WA 6005
 W: mcgregorsurveys.com.au ABN: 53 060 995 066

Shop 12-14
 Luna Maxi Mart
 Scarborough WA 6019

CLIENT				JOB No.	172-1199
PROJECT	Shop 12-14 - Luna Maxi Mart - Scarborough			DRAWING No.	1
DESCRIPTION	Gross Lettable Area-Retail (GLAR)			SCALE	1:100
HORIZ. DATUM	N/A	VERT. DATUM	N/A	SHEET	1
FB REFERENCE	N/A			REV.	1
ISSUED PLAN	172-1199-Shop12-14-GLAR-1.pdf				